





APPENDIX B

Drawings

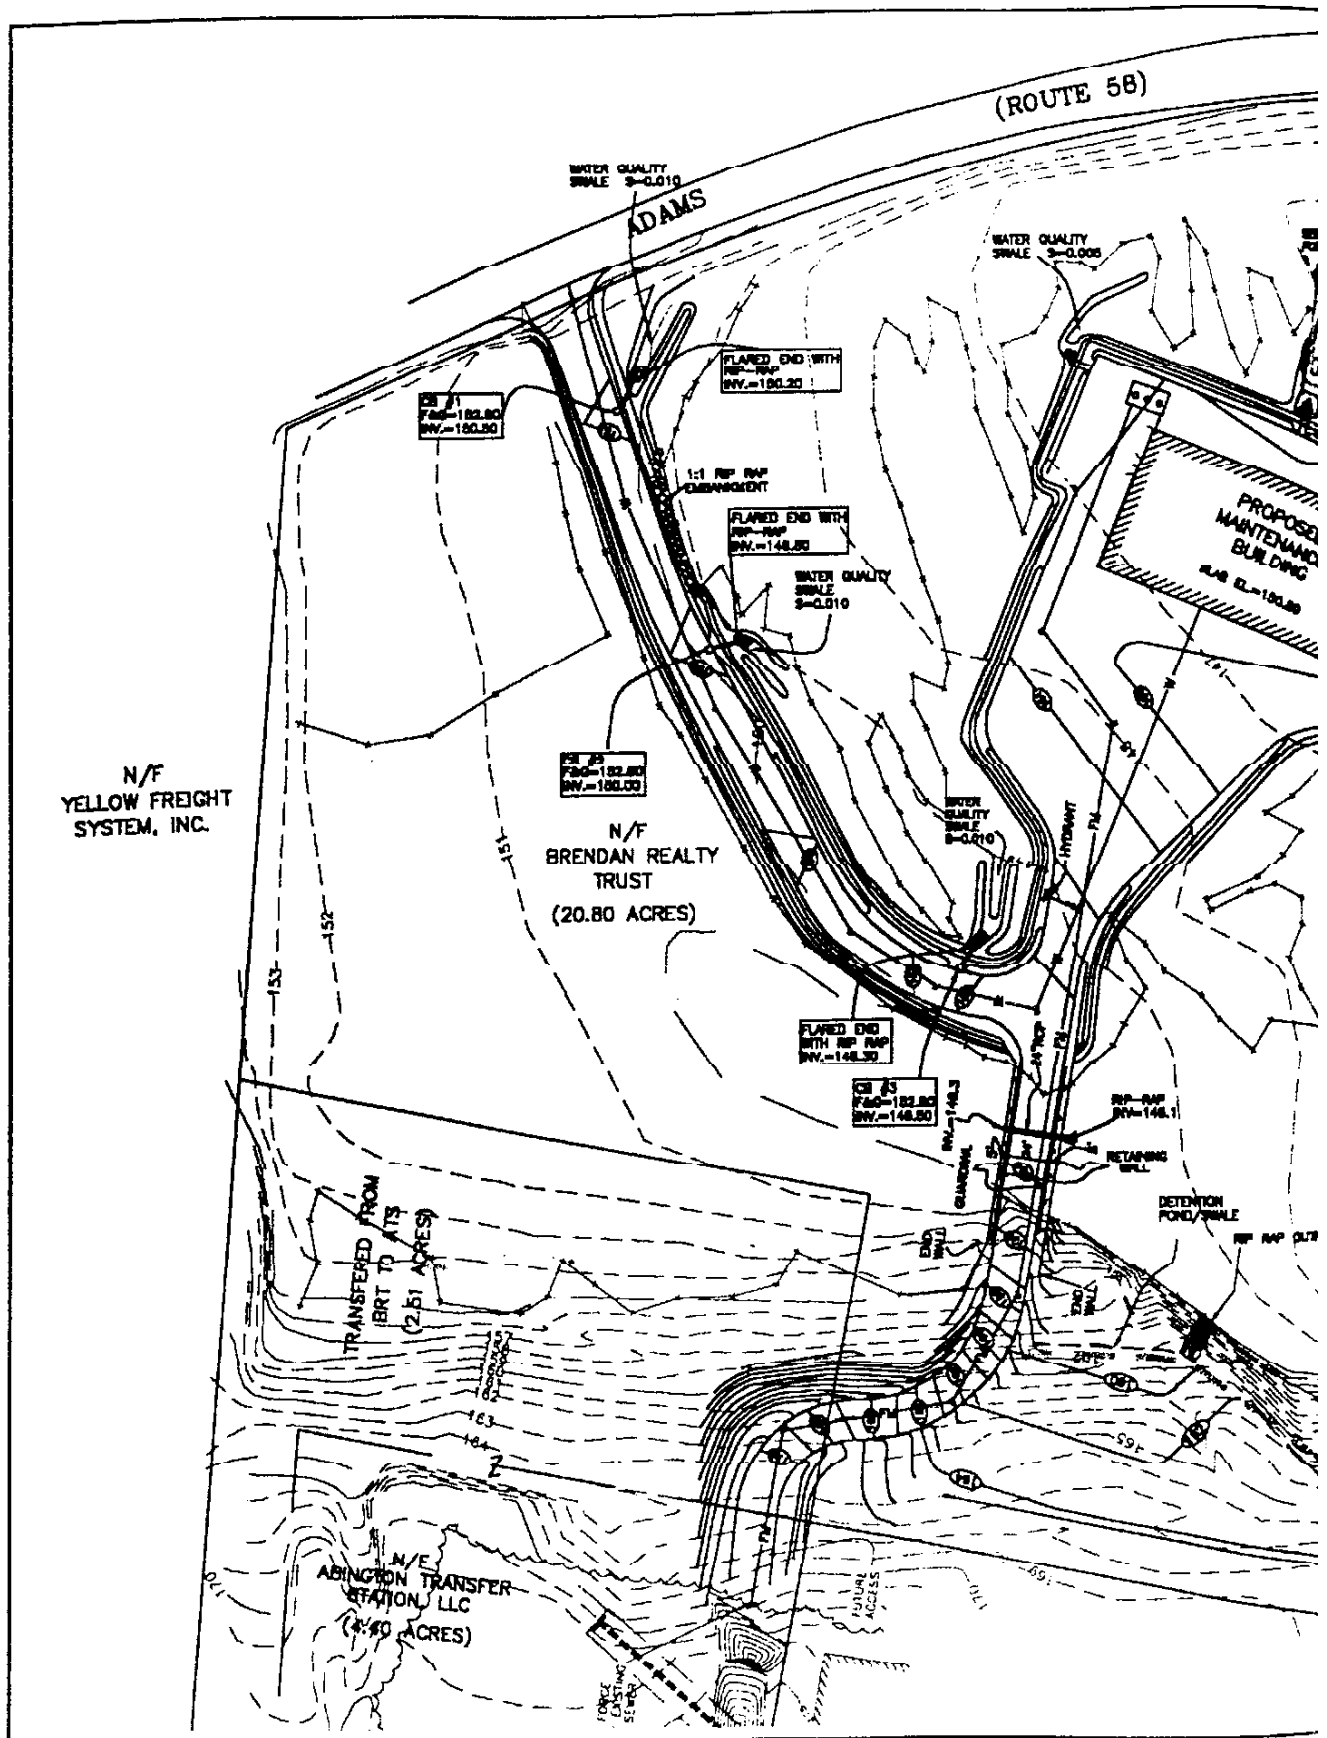

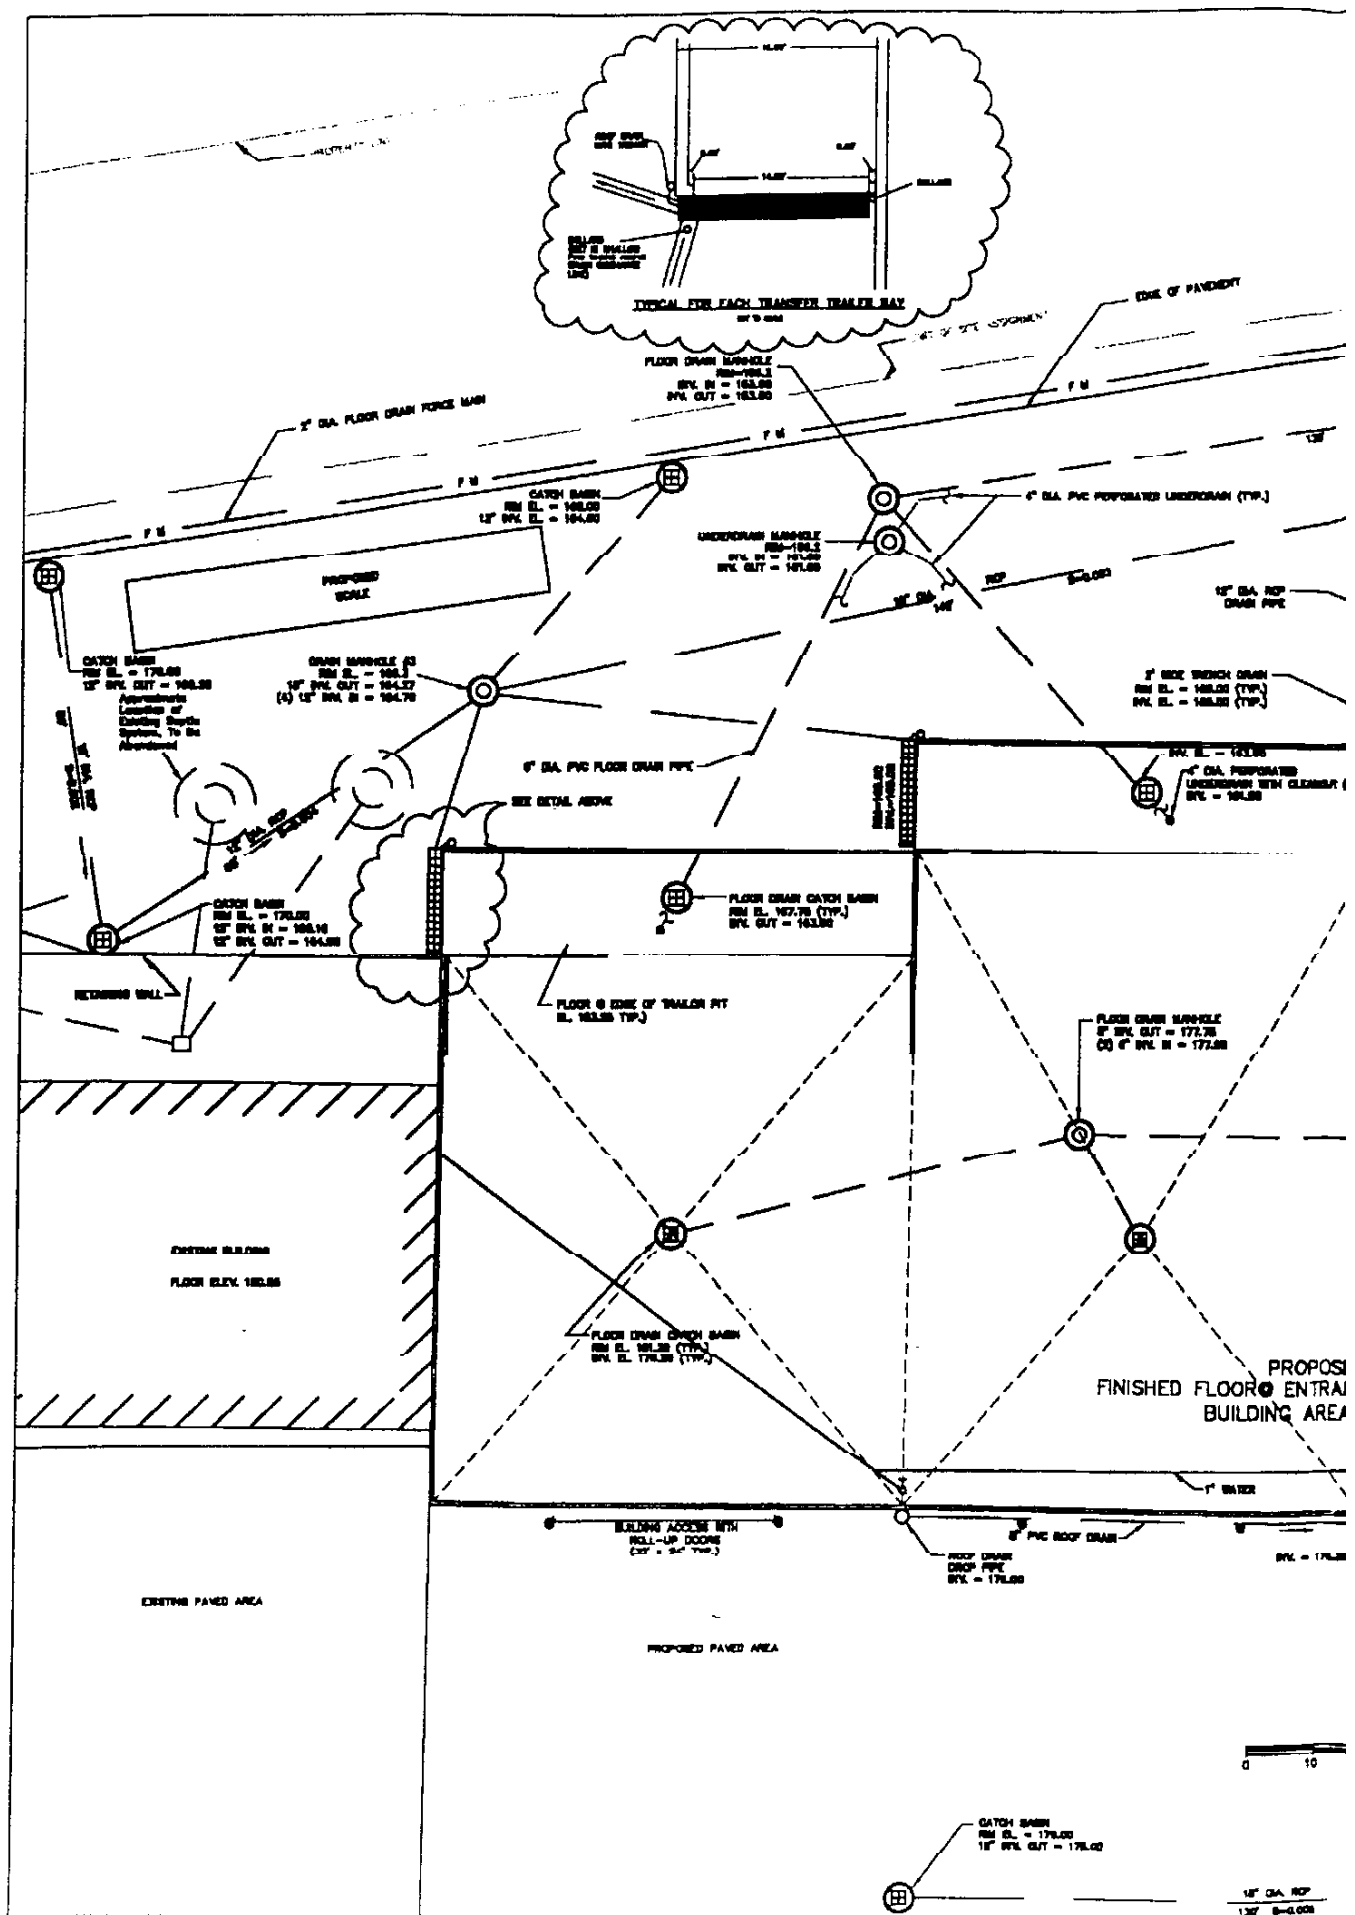


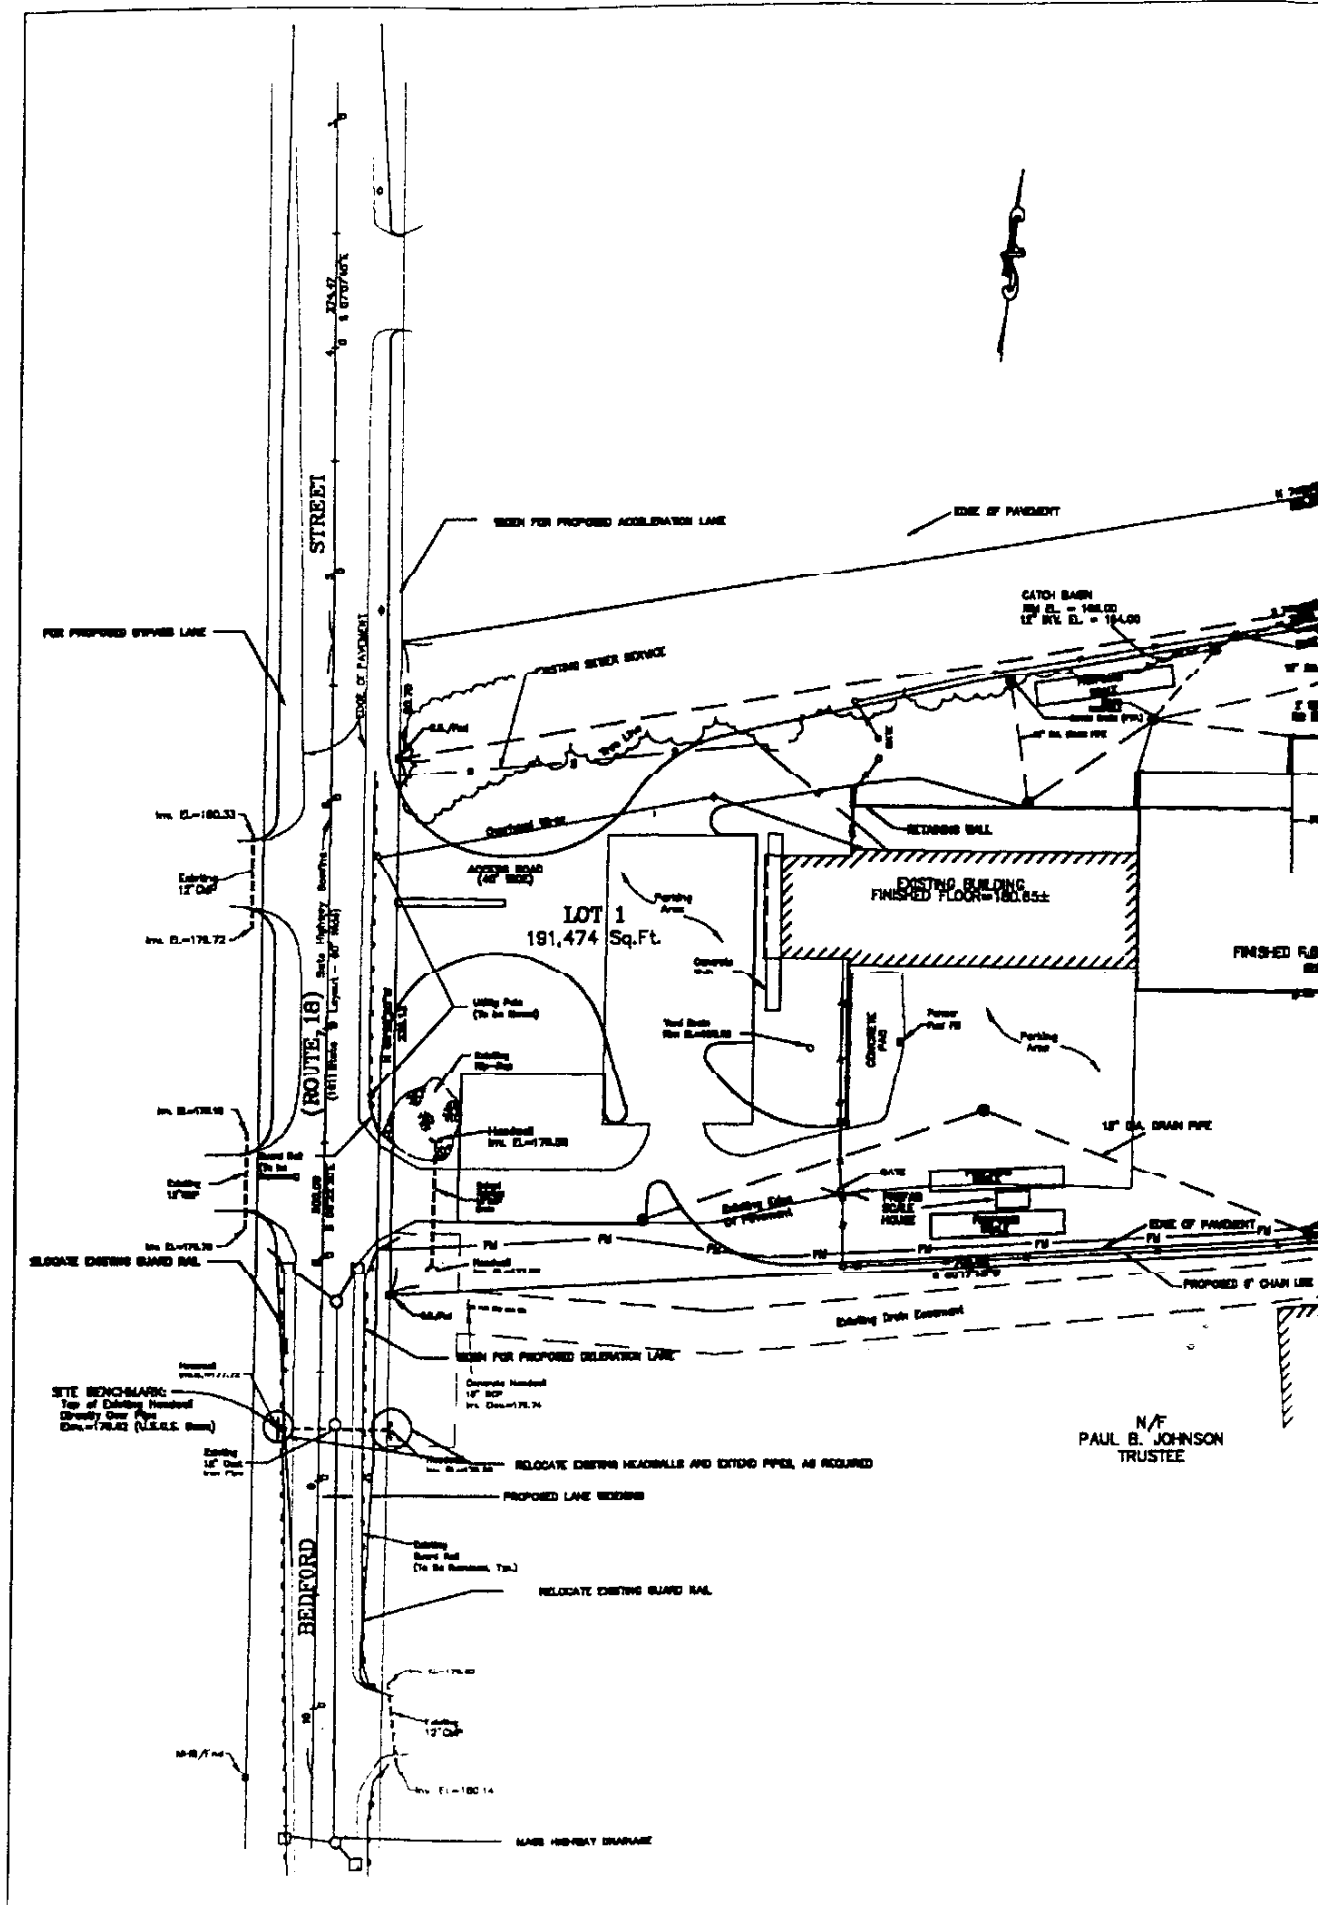


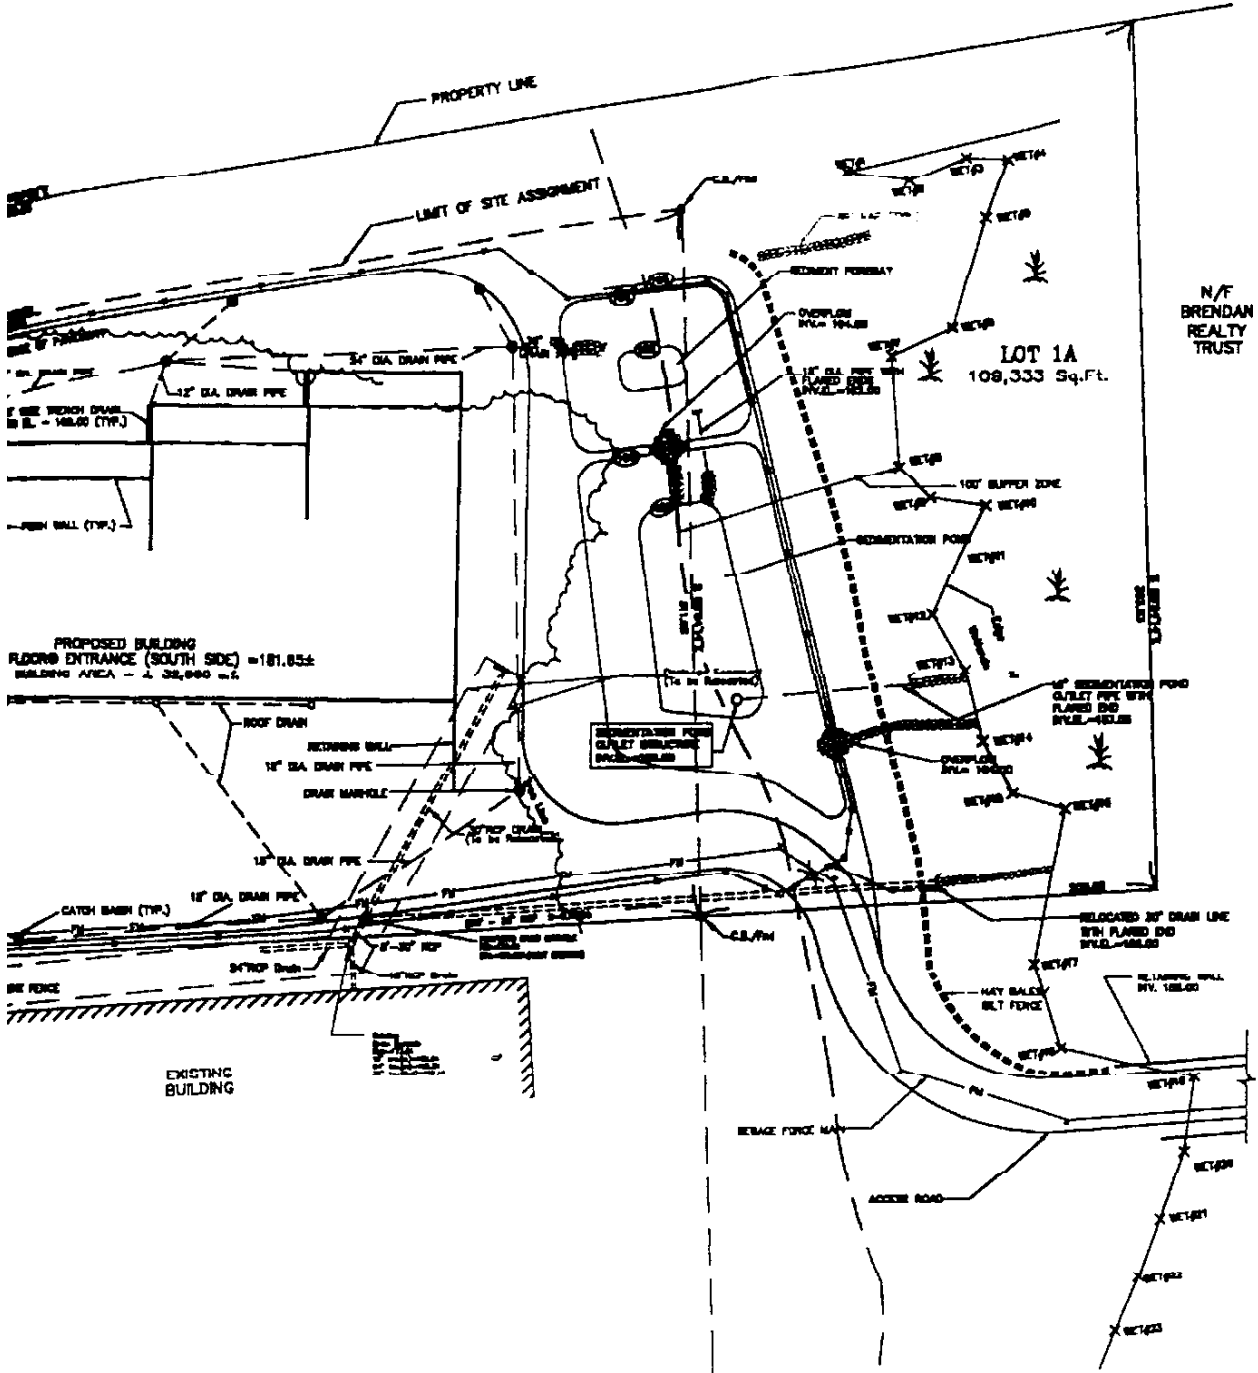

N/F
BRENDAN
REALTY
TRUST

Project		Revision Description		Date		By	
ABINGTON TRANSFER STATION		1. INITIAL REVIEW		1/2/2018		J. L. [Signature]	
1477 BEDFORD STREET							
ABINGTON, MASSACHUSETTS							
AS INDICATED		6-15-18					
DATE		R.D.					
APPROVED		ANG					
DESIGNED		ANG					
CHECKED		ANG					
DRAWN		ANG					
SCALE		S-1					
PROJECT		ABINGTON TRANSFER STATION					
1477 BEDFORD STREET							
ABINGTON, MASSACHUSETTS							
SHEET		ABINGTON TRANSFER STATION, LLC					
DRAWN BY		SITE PLAN					
101 South Street, Suite 200 Boston, MA 02111 (617) 744-0711 and all subsequent Engineering and Surveying							
SITTEC ENVIRONMENTAL							
Sheet No. SE77-323							
File No. ATE_DRAINAGE.DWG							

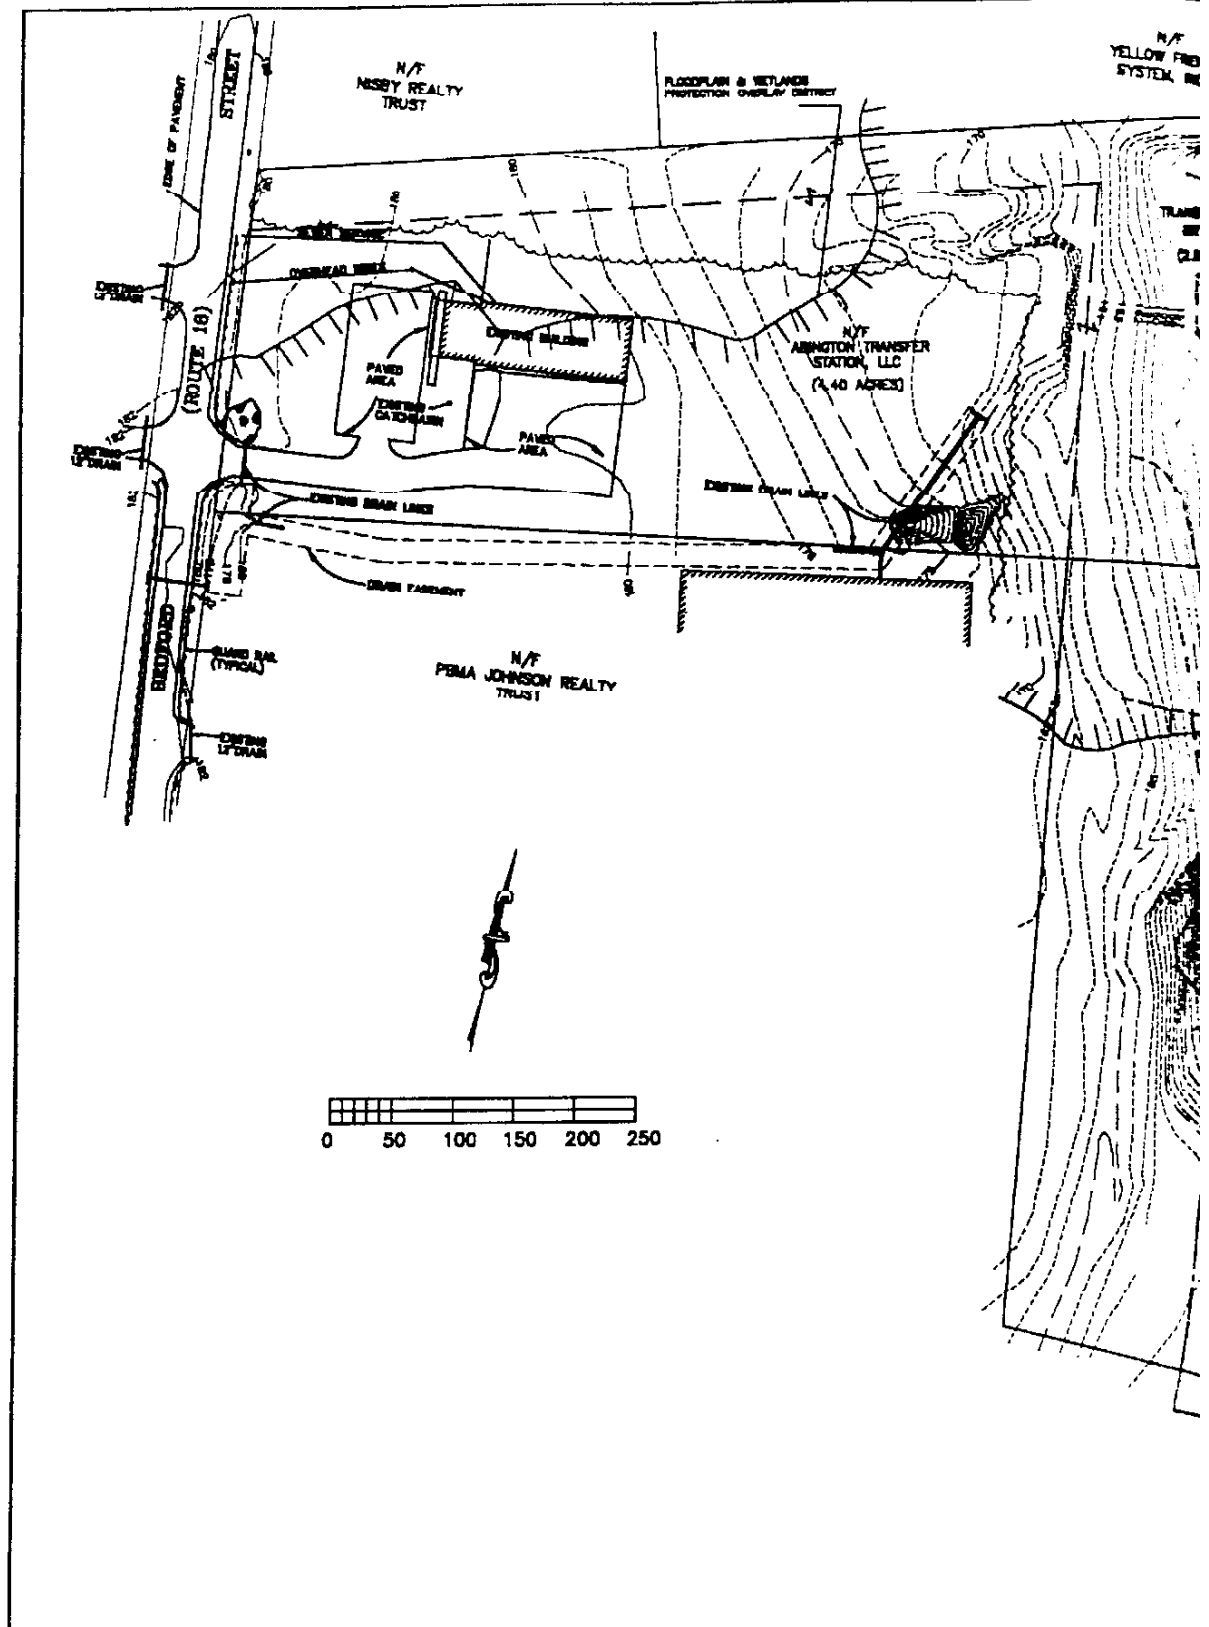

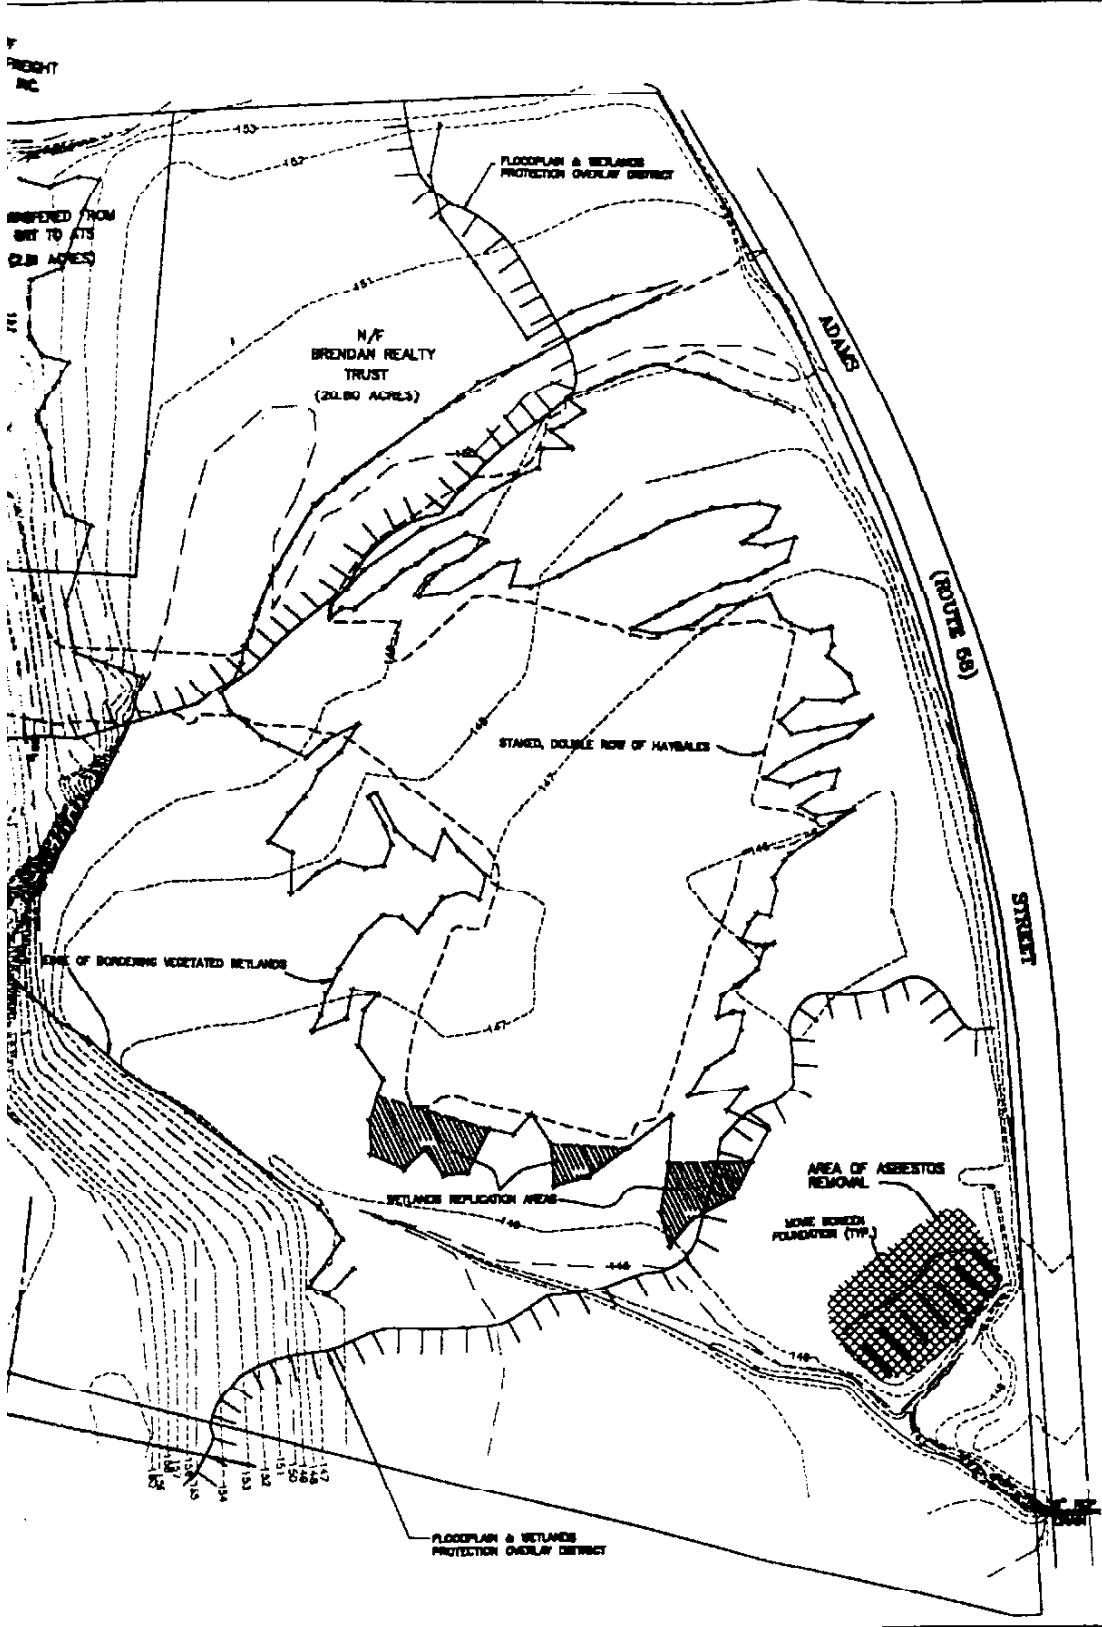

SITEC ENVIRONMENTAL INCORPORATED 1000 WEST 10TH AVENUE SUITE 200 DENVER, CO 80202 (303) 733-1100		ENVIRONMENTAL IMPACT REPORT ABINGTON TRANSFER STATION/BRENDAN REALTY TRUST ABINGTON TRANSFER STATION, LLC 1475 BEDFORD STREET, ABINGTON, MA EXISTING CONDITIONS		AS INDICATED DATE 4/30/2000 DRAWN NAO CHECKED PCS DESIGNED ARD SCALE 1" = 100'	SHEET NO. 1 OF 1	DATE DRAWN CHECKED DESIGNED SCALE	REVISION DESCRIPTION DATE	SHEET NO. OF
--	--	---	--	---	---------------------	---	---------------------------------	-----------------